


1

GROUND FLOOR PLAN

SCALE: 1/4" = 1'-0"

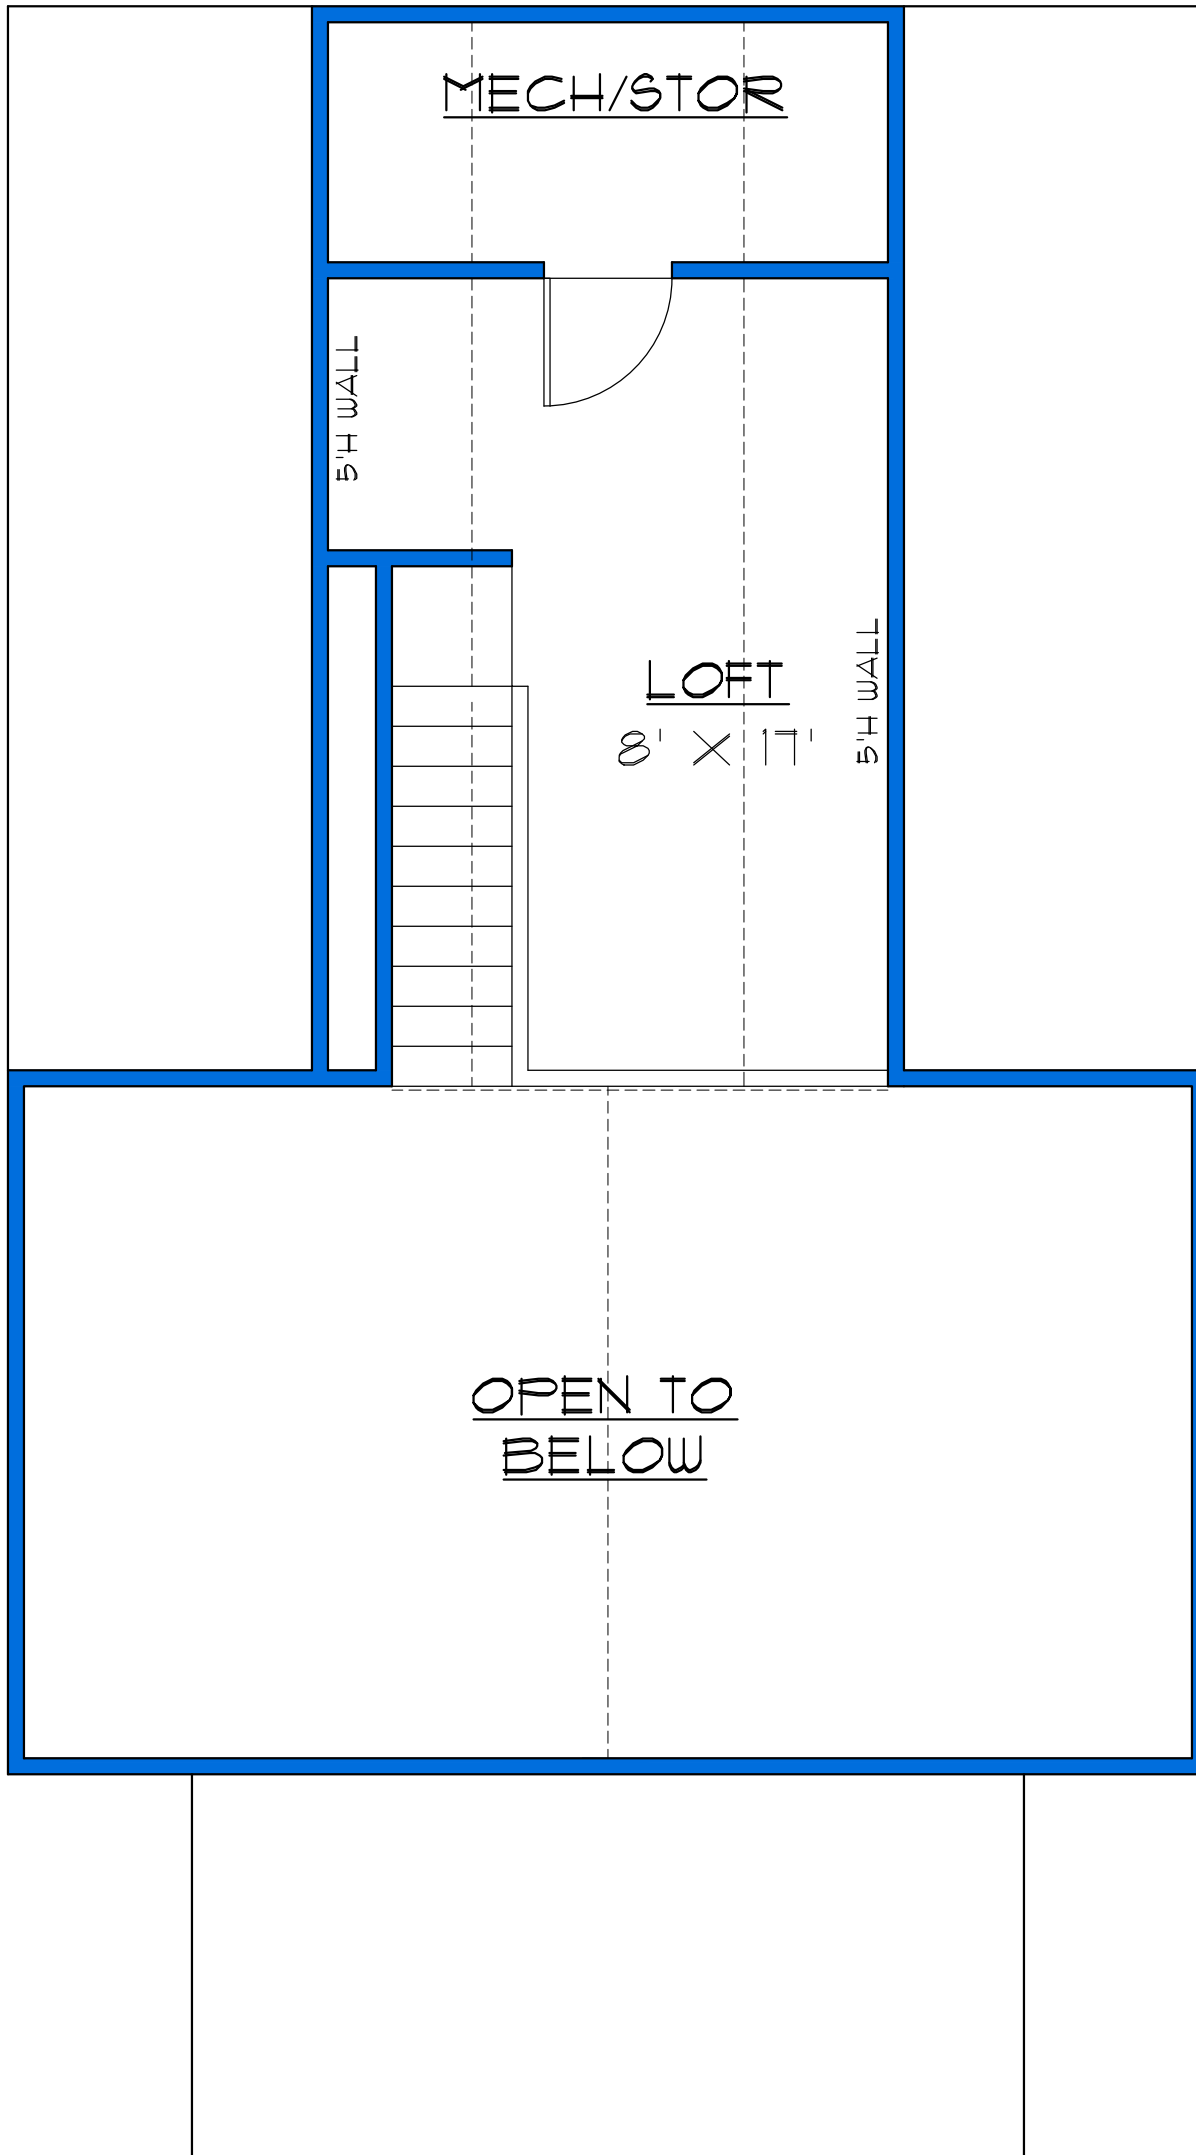

1

OPT. LOFT FLOOR PLAN

SCALE: 1/4" = 1'-0"